

Gramercy Park Cooperation of Eagan

*Floor plans, dimensions and costs
are preliminary and subject to change.*

Floor plans are not to scale.

Gramercy Corporation © 1999

651-994-6778



Aspen

683 S.F.


Gramercy Park Cooperation of Eagan

Floor plans, dimensions and costs are preliminary and subject to change.

Floor plans are not to scale.

Gramercy Corporation © 1999

651-994-6778

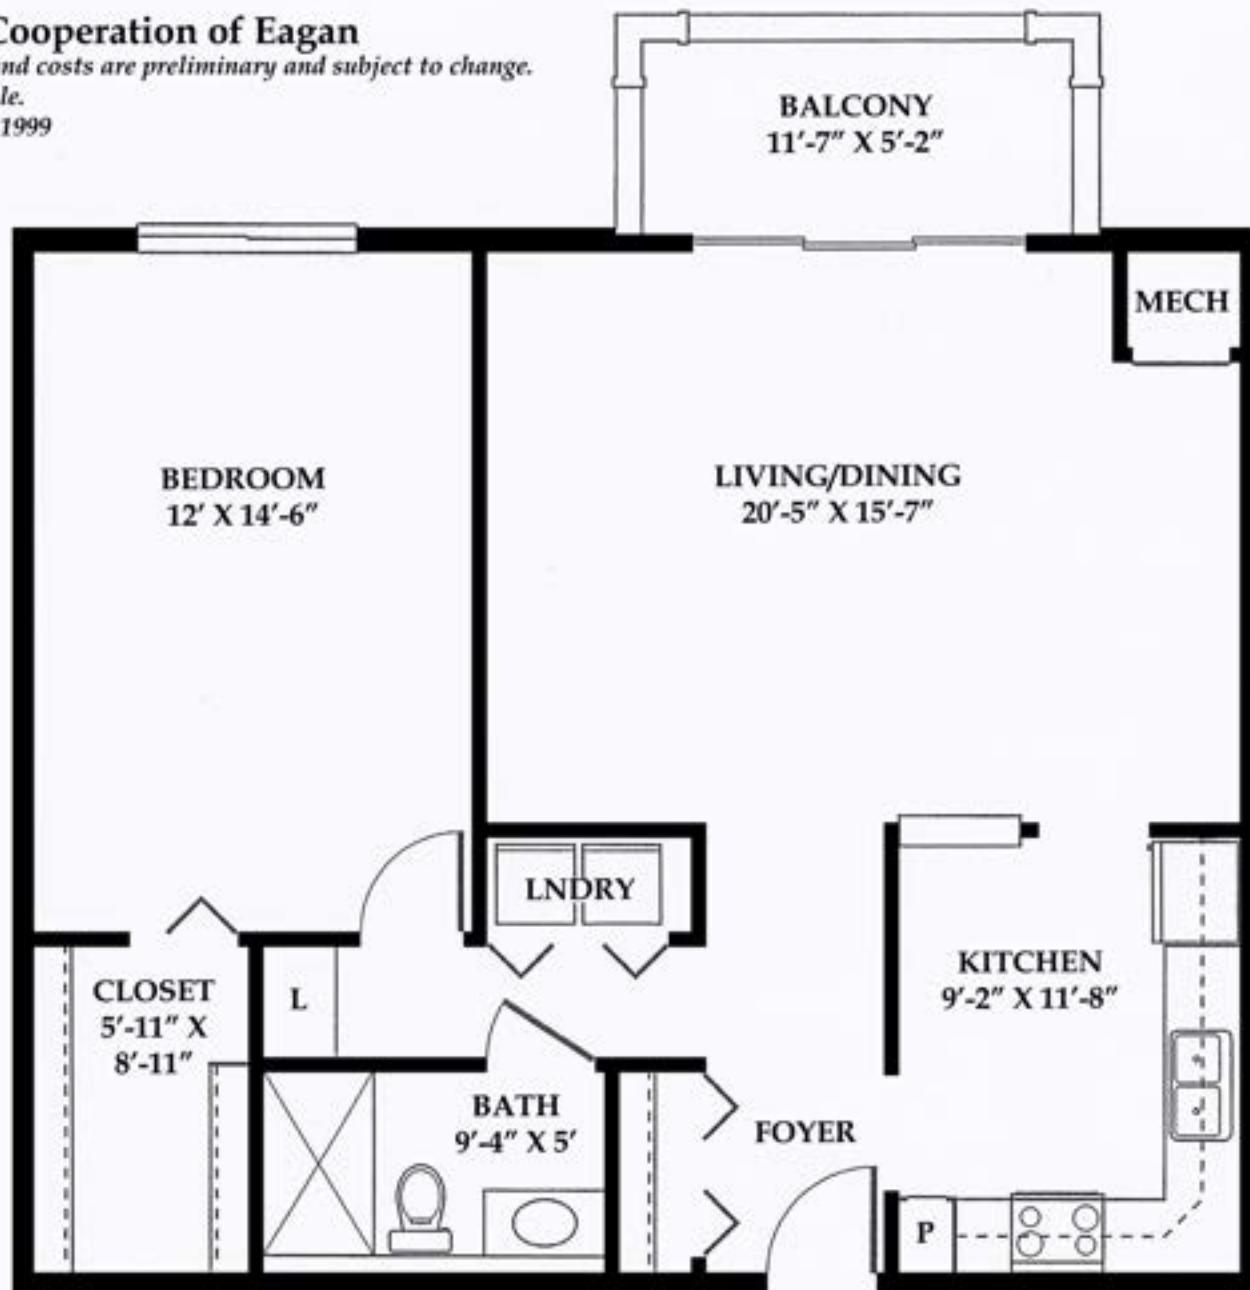

Sycamore


915 S.F.

Gramercy Park Cooperation of Eagan

Floor plans, dimensions and costs
are preliminary and subject to change.


Floor plans are not to scale.
Gramercy Corporation © 1999

651-994-6778

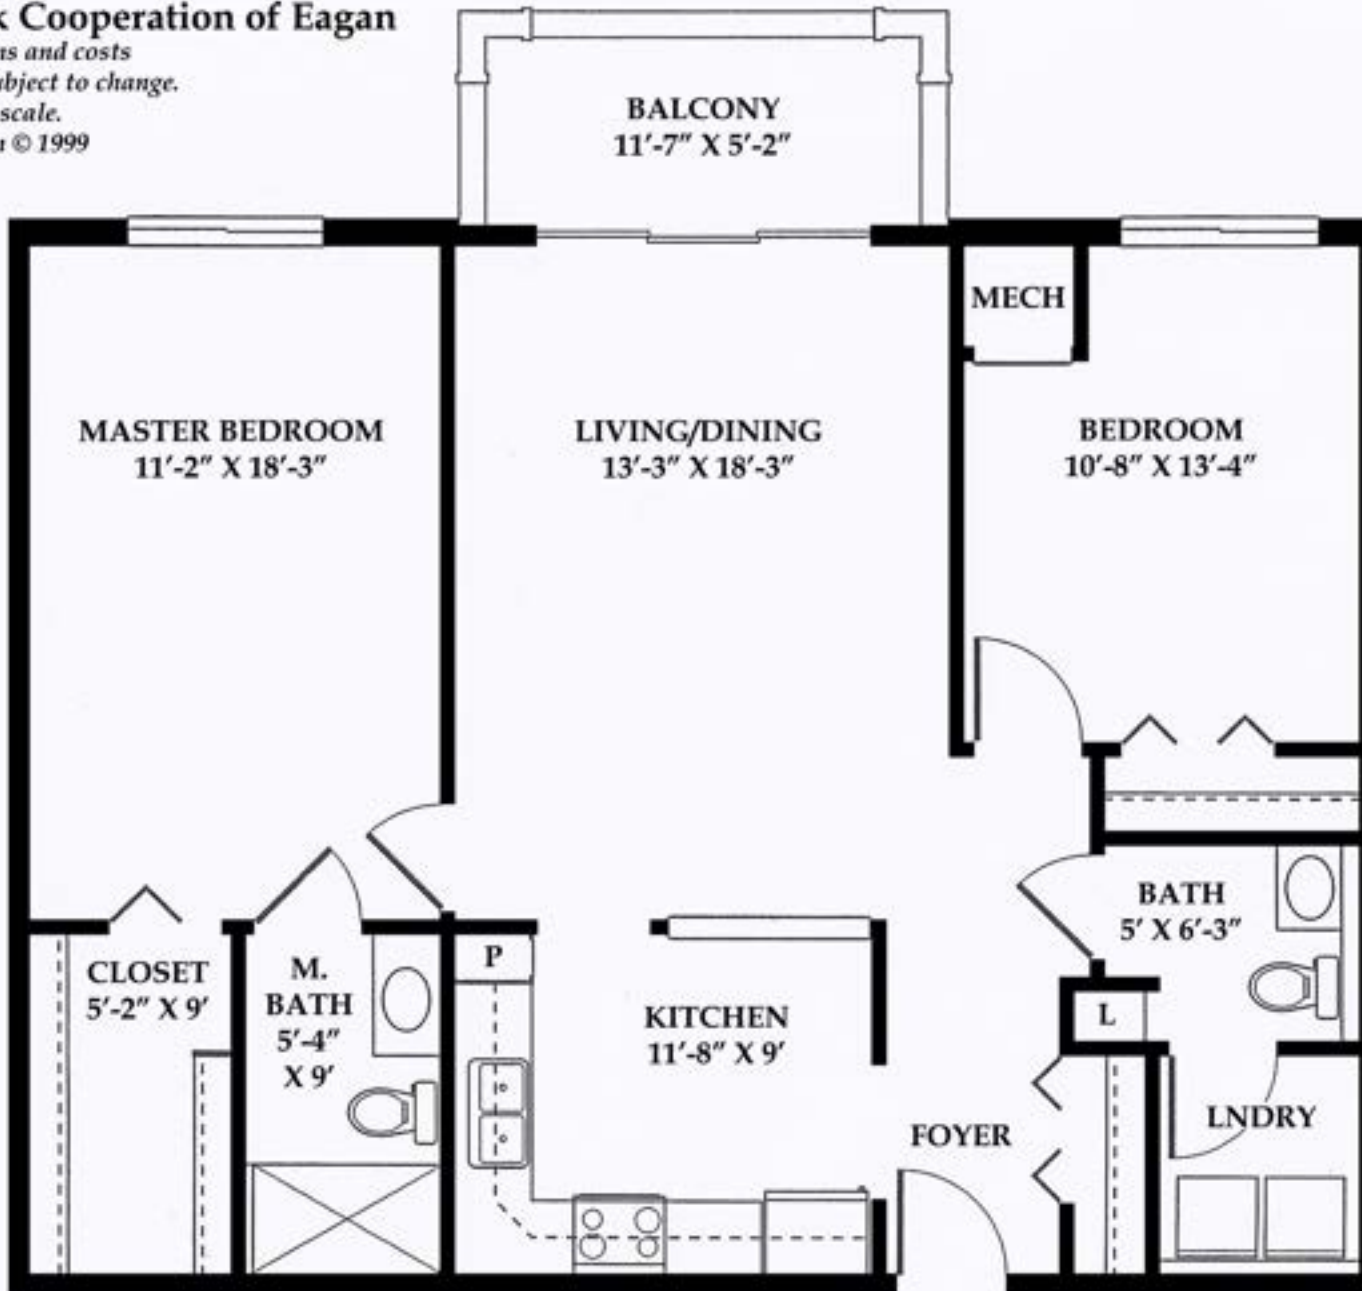

Cypress

992 S.F.

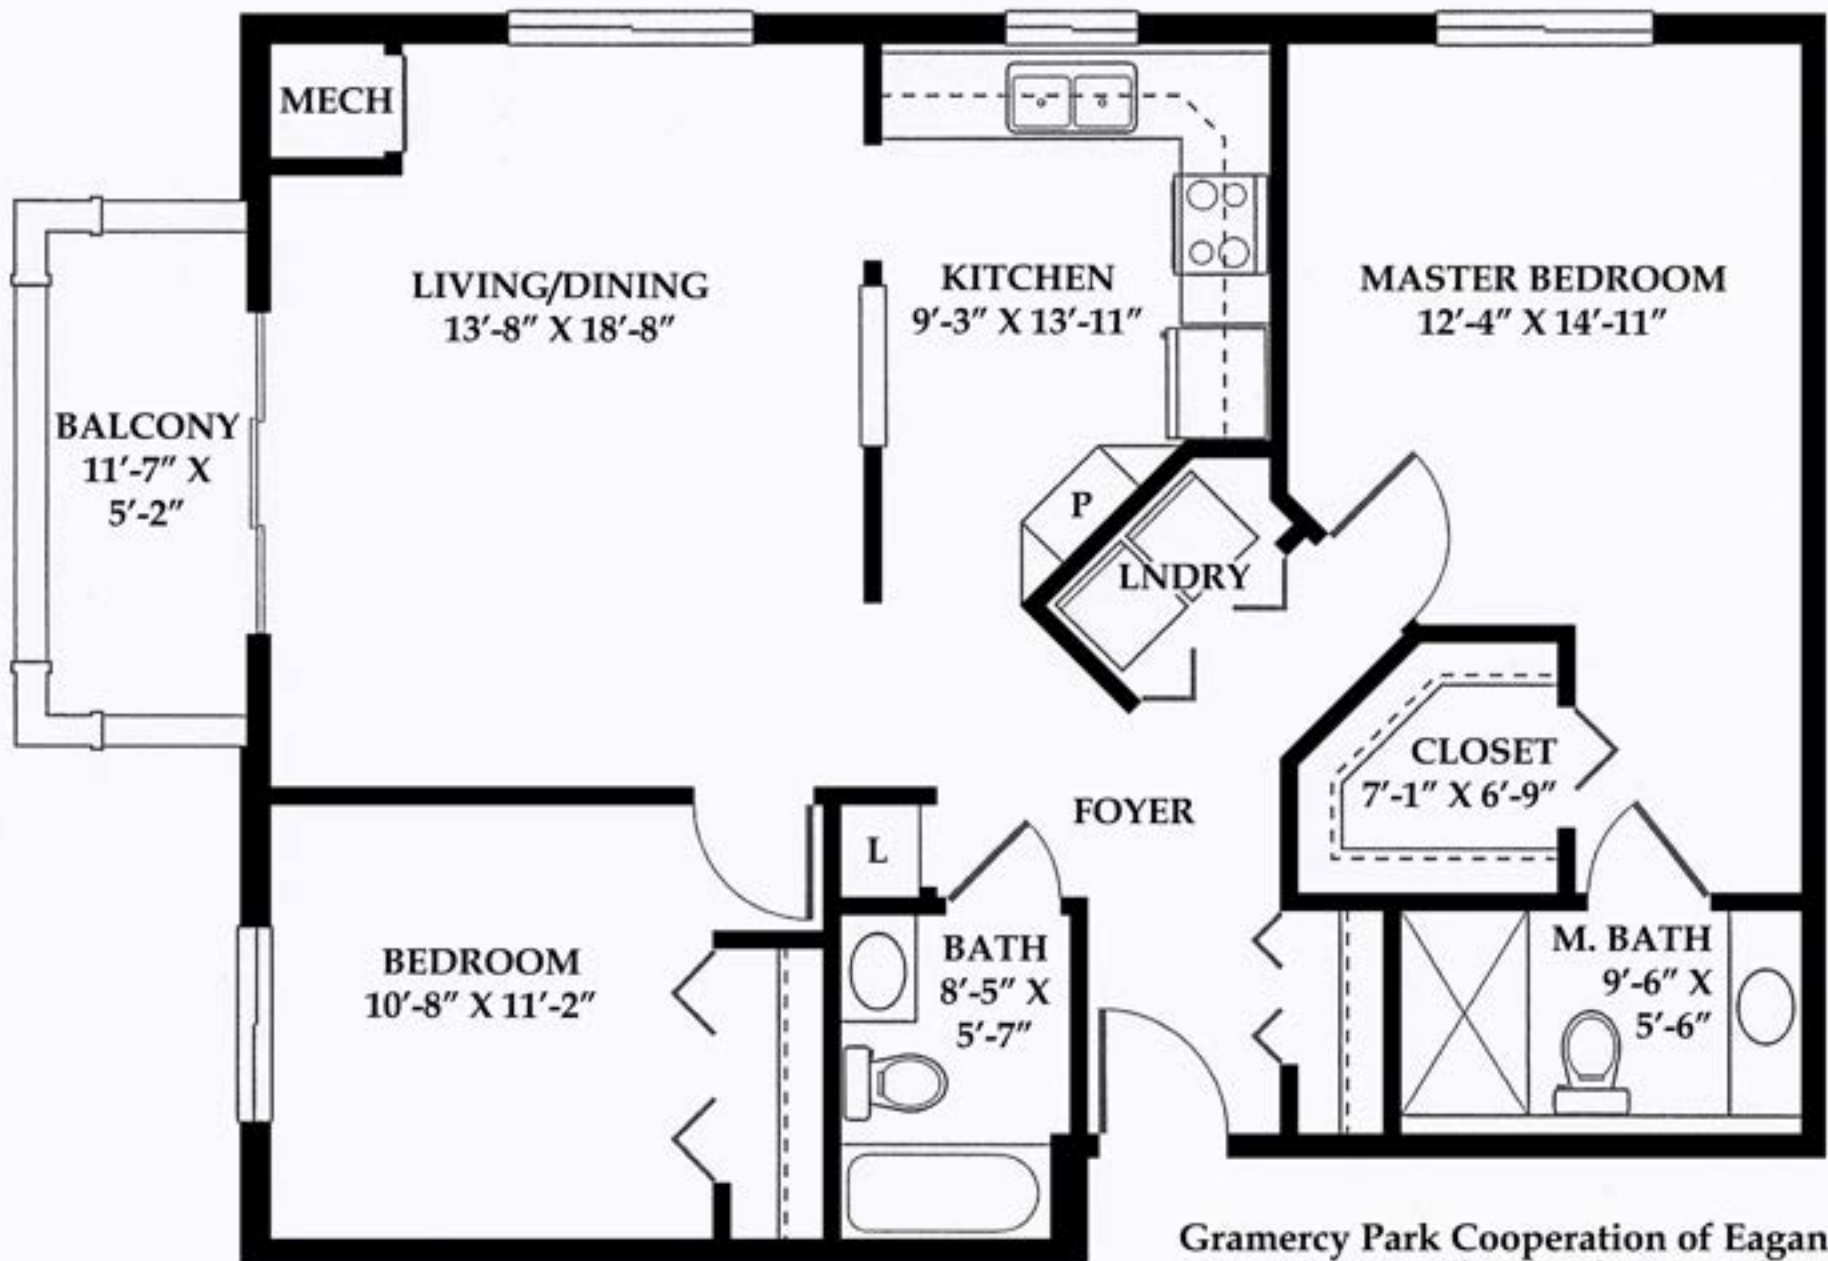

Gramercy Park Cooperation of Eagan

Floor plans, dimensions and costs are preliminary and subject to change.

Floor plans are not to scale.

Gramercy Corporation © 1999

651-994-6778

Laurel (South) 1,064 S.F.


Gramercy Park Cooperation of Eagan

Floor plans, dimensions and costs are preliminary and subject to change.

Floor plans are not to scale.

Gramercy Corporation © 1999

651-994-6778

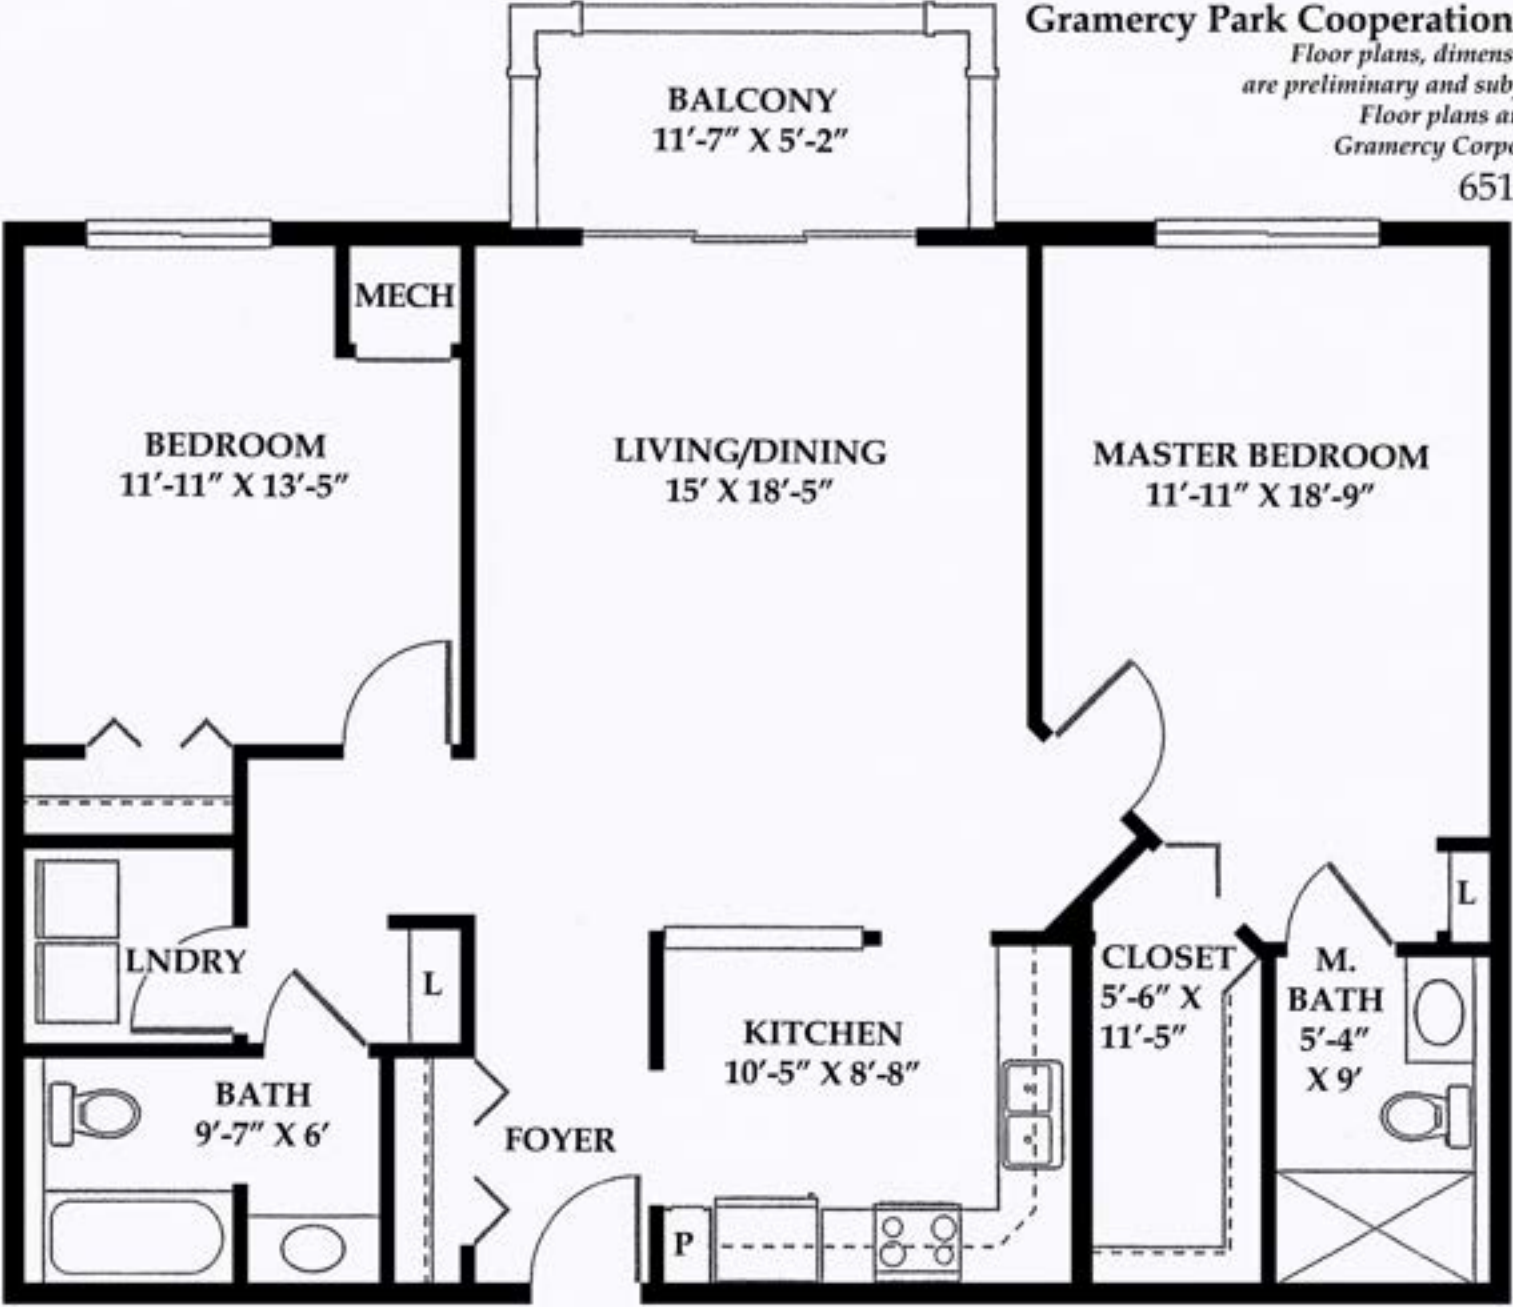

Hawthorne

1,100 S.F.


Gramercy Park Cooperation of Eagan

*Floor plans, dimensions and costs
are preliminary and subject to change.*

Floor plans are not to scale.

Gramercy Corporation © 1999

651-994-6778

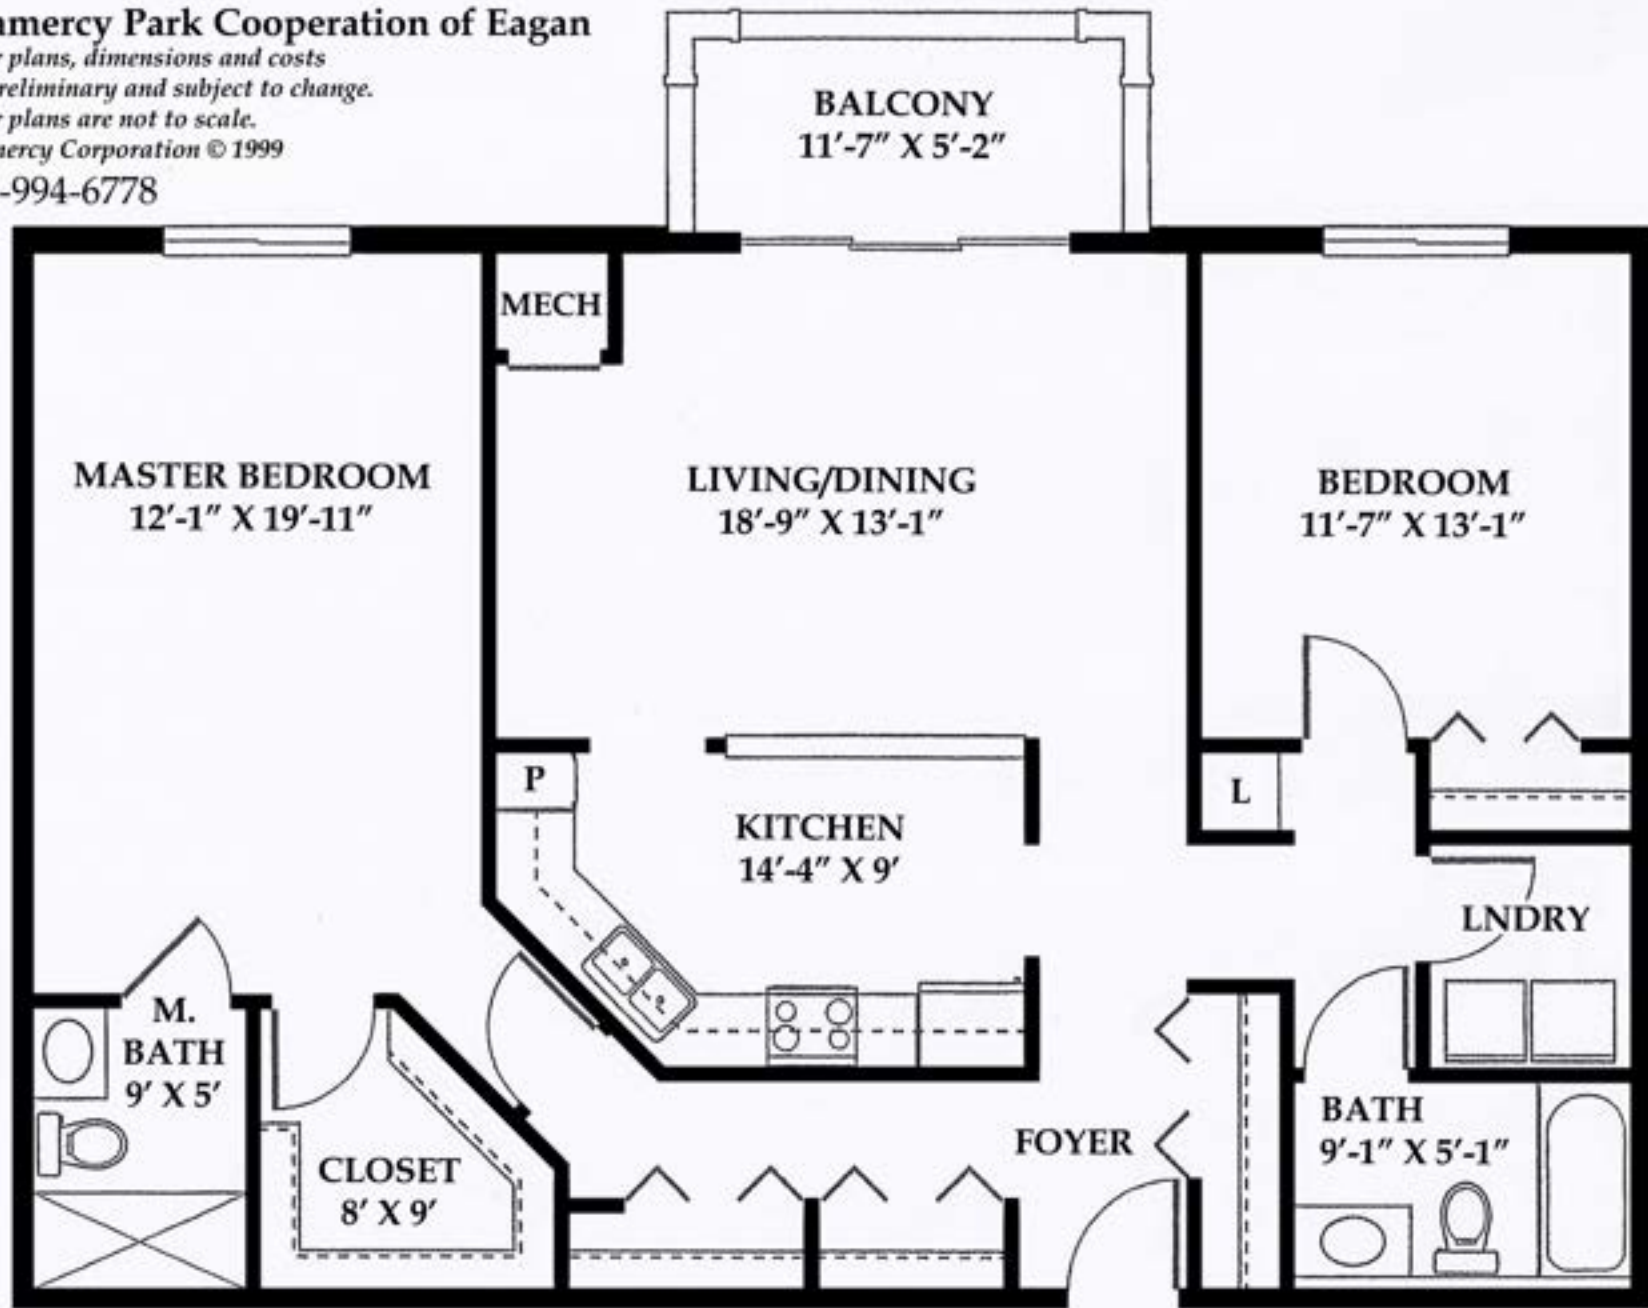


Hickory

1,203 S.F.

**Gramercy Park
Cooperation of Eagan**

*Floor plans, dimensions and costs
are preliminary and subject to change.
Floor plans are not to scale.
Gramercy Corporation © 1999*

651-994-6778

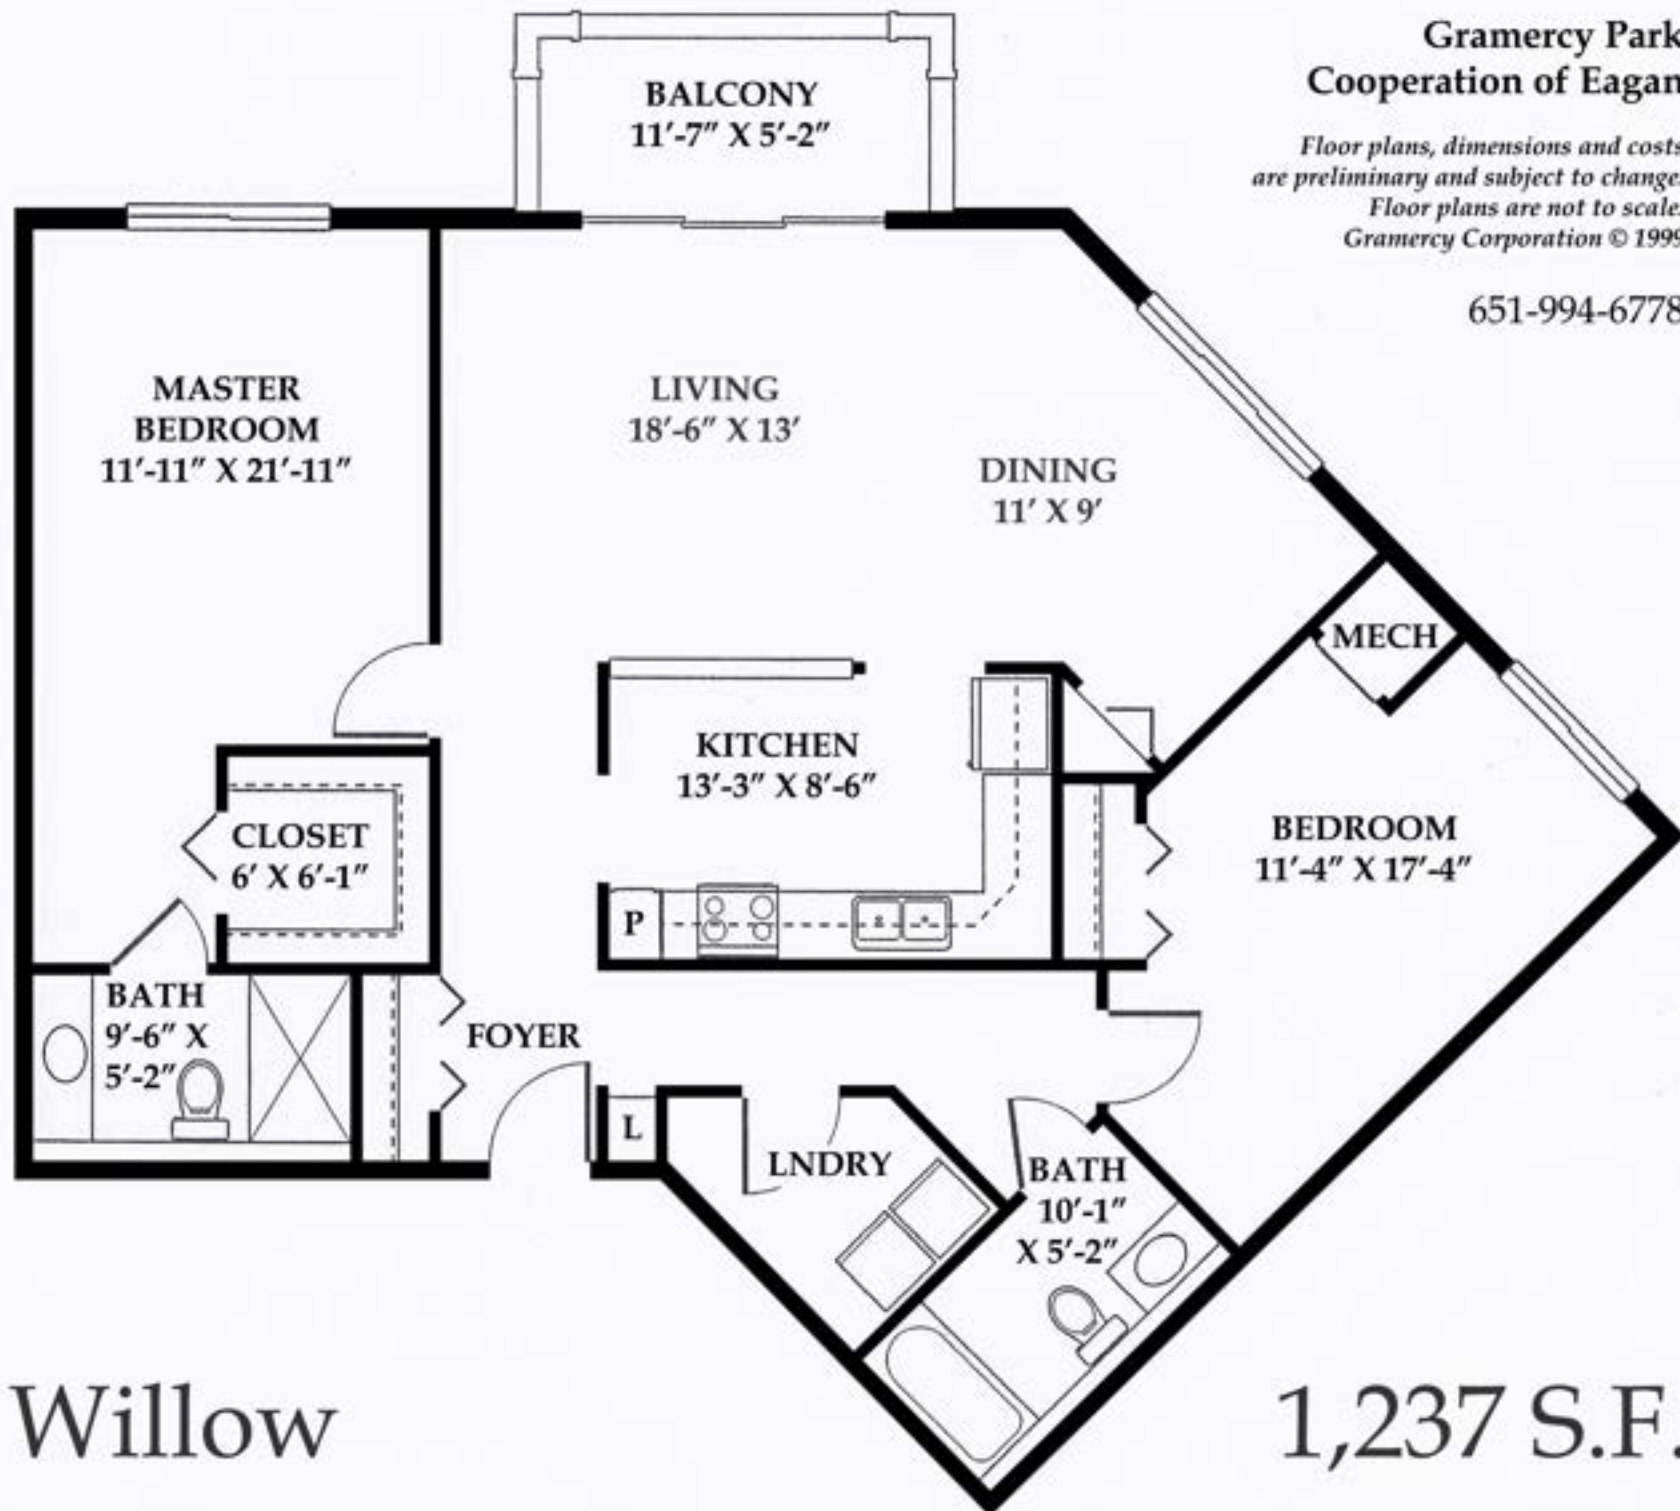

Willow

1,237 S.F.



Rose

1,546 S.F.


Gramercy Park Cooperation of Eagan

Floor plans, dimensions and costs are preliminary and subject to change.

Floor plans are not to scale.

Gramercy Corporation © 1999

651-994-6778

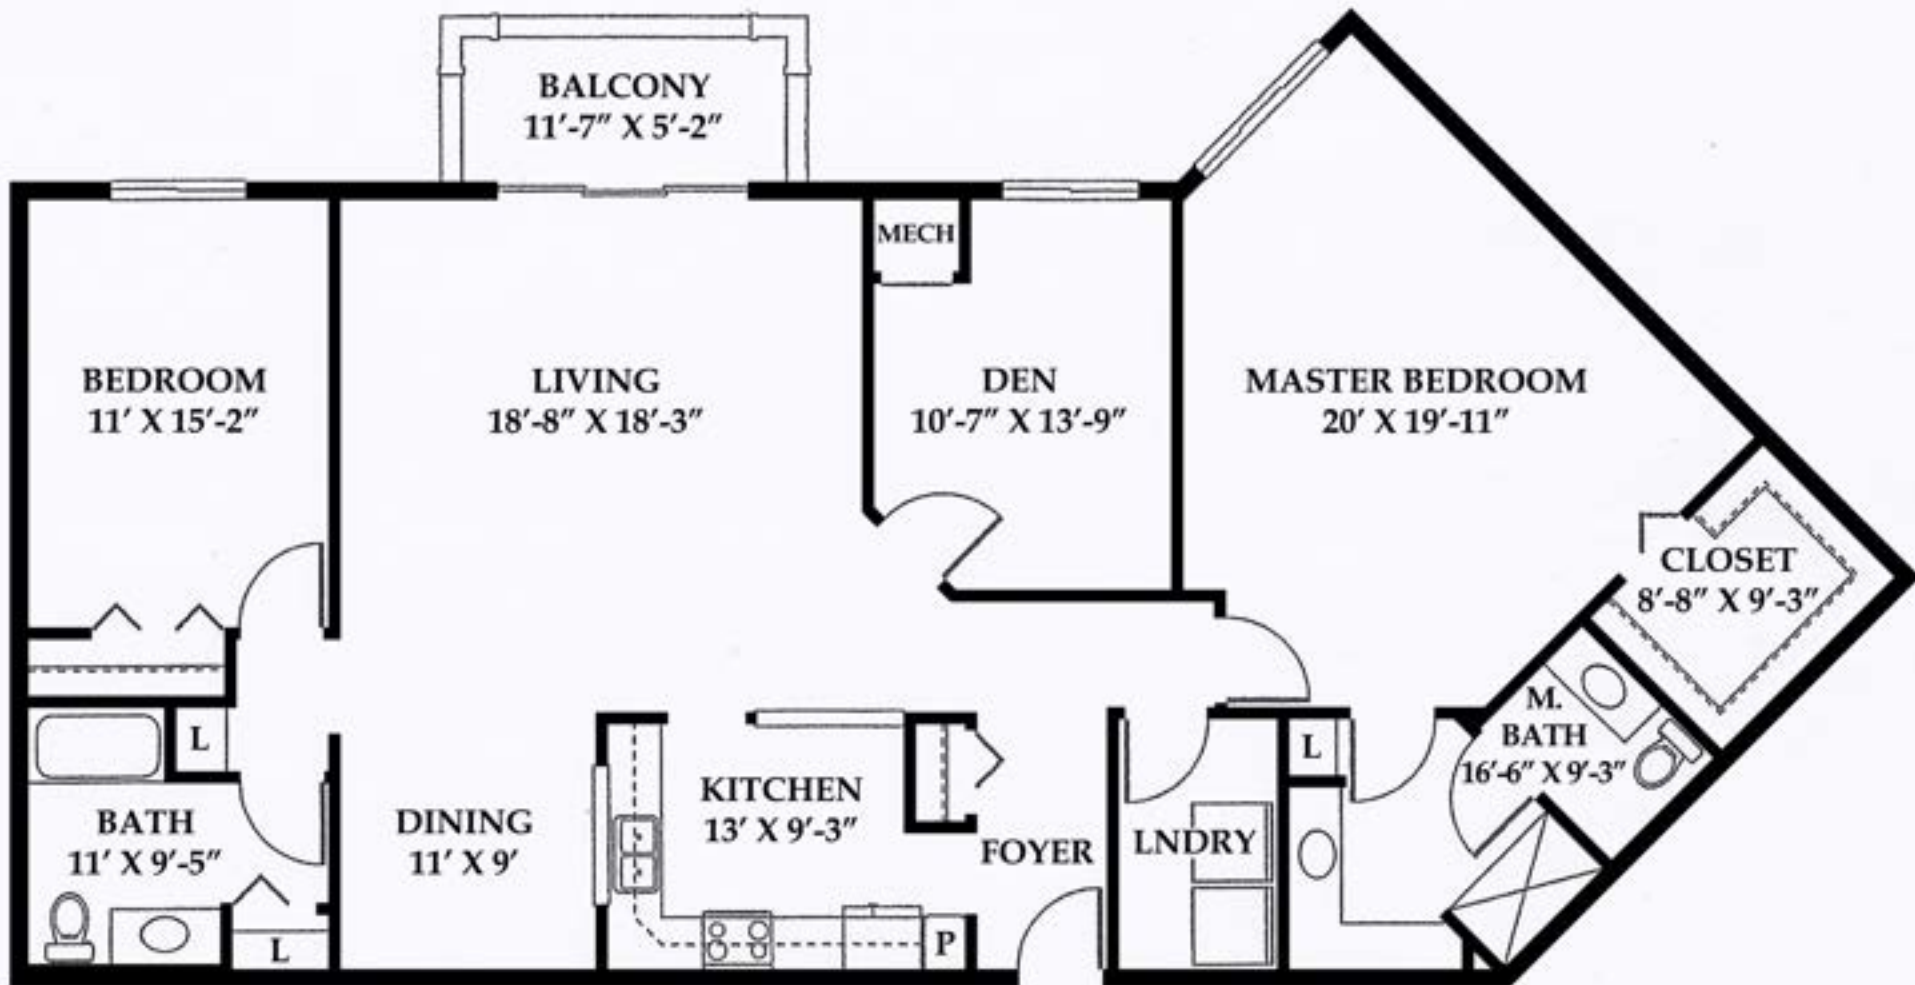

Lily

1,708 S.F.

Gramercy Park Cooperation of Eagan

Floor plans, dimensions and costs are preliminary and subject to change.

Floor plans are not to scale.

Gramercy Corporation © 1999

651-994-6778



Oak

1,778 S.F.

Gramercy Park Cooperation of Eagan

Floor plans, dimensions and costs are preliminary and subject to change.

Floor plans are not to scale.

Gramercy Corporation © 1999

651-994-6778



GROUND LEVEL



LEVEL TWO



LEVEL THREE